




ELEVATION VIEW

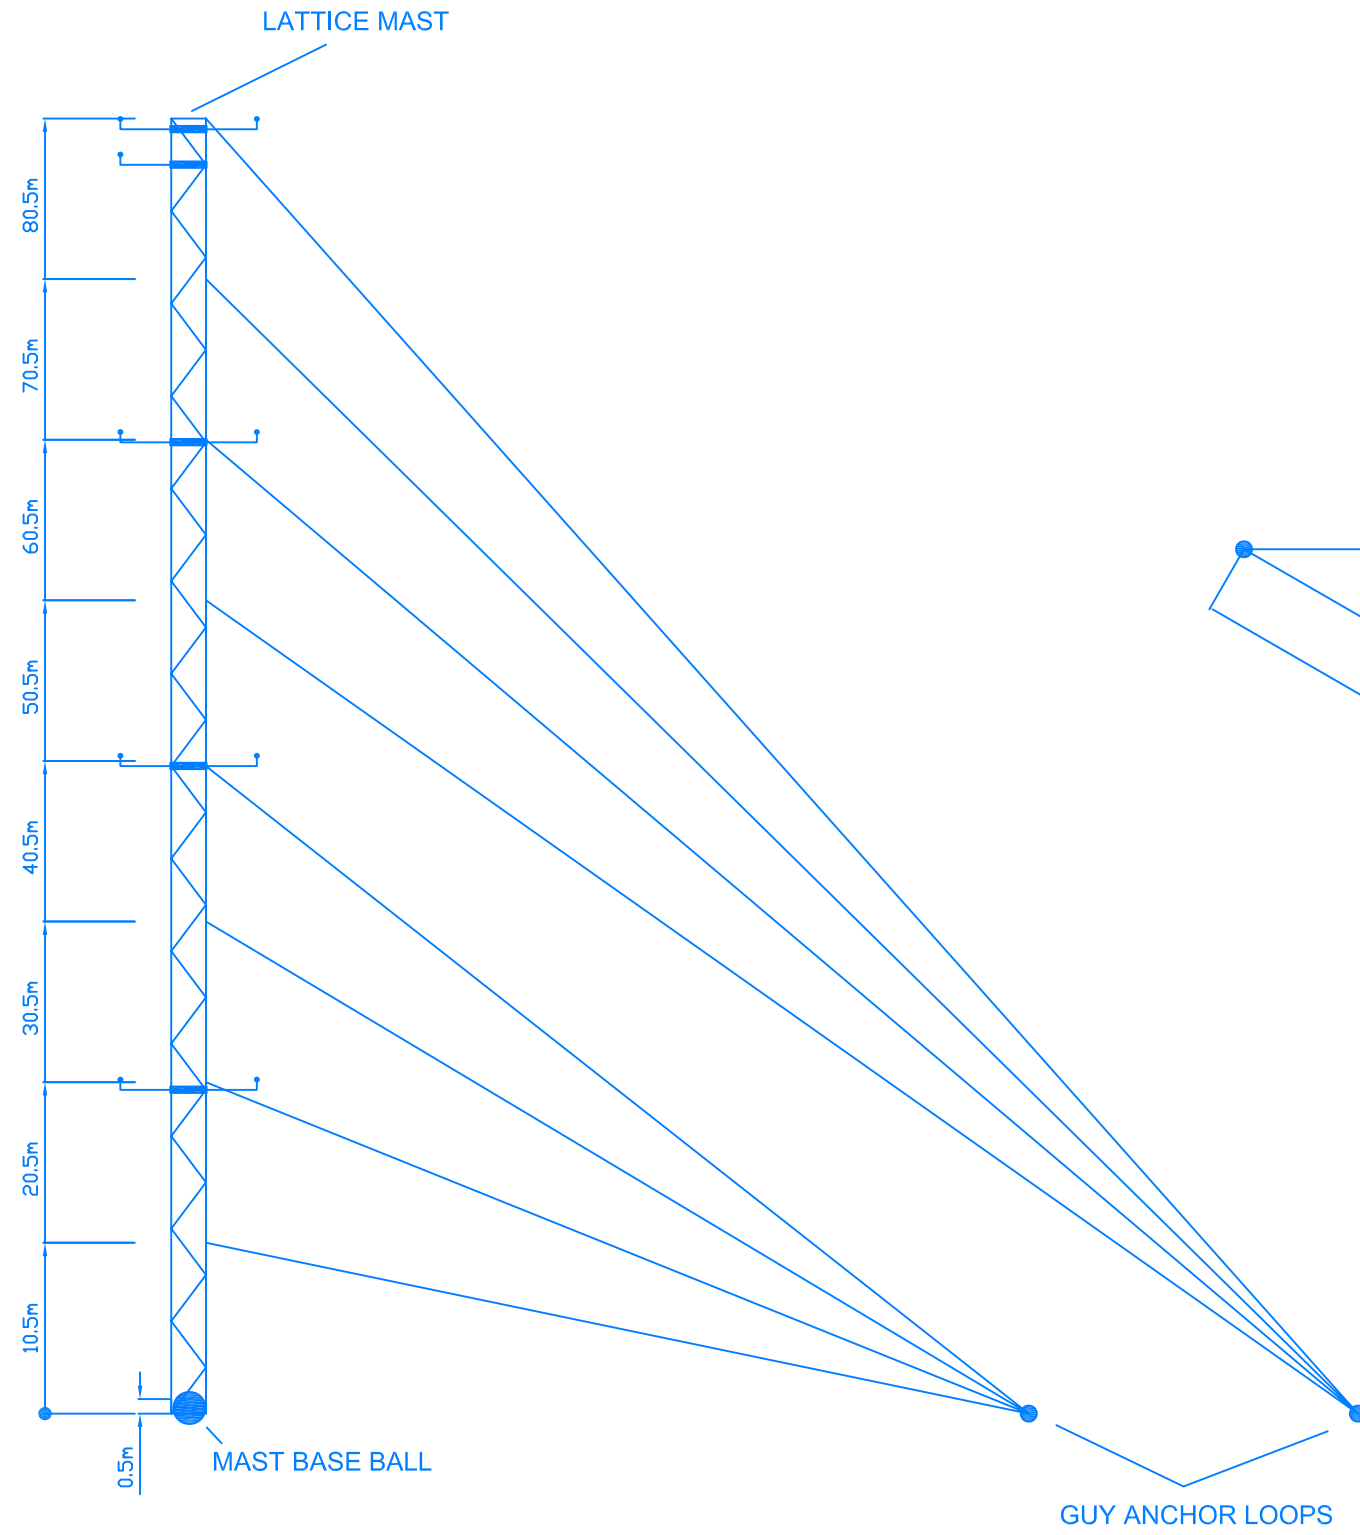

PLAN VIEW

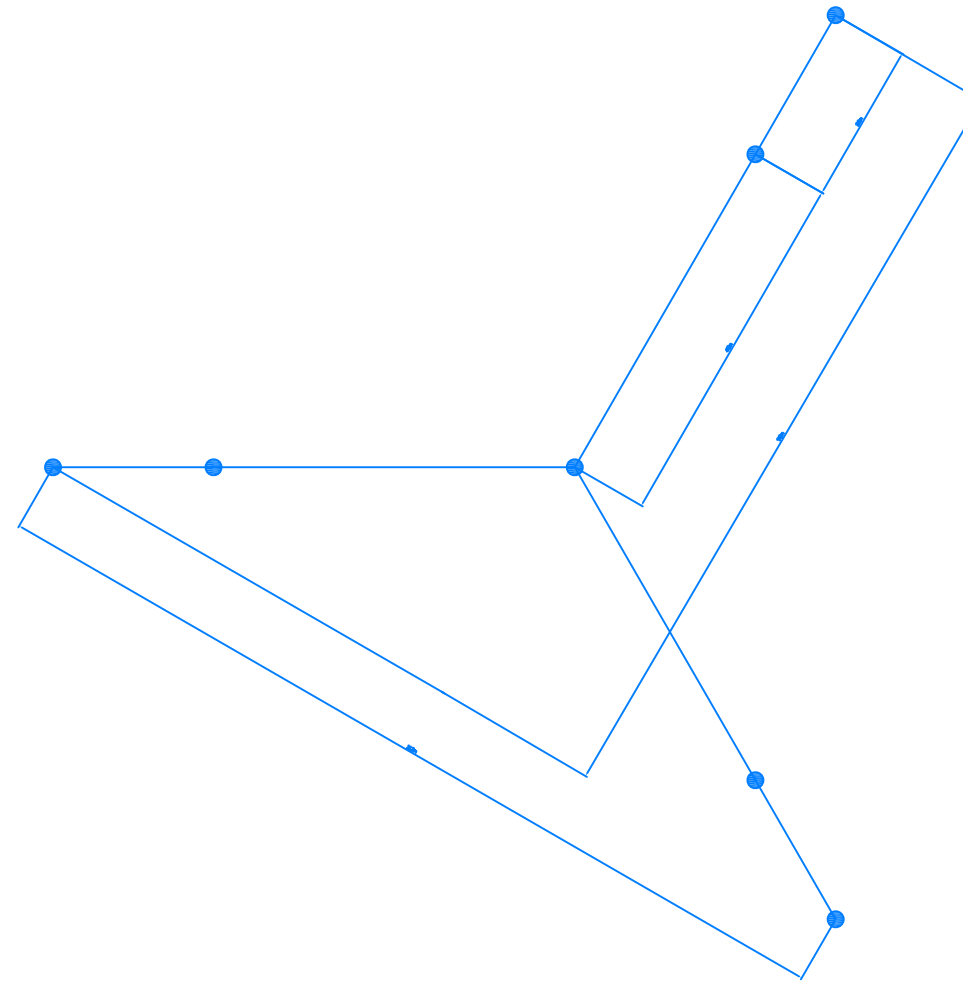

This drawing is copyright and is the property of Hawkesdale Development Pty Ltd.
 No part of this work may be copied, reproduced, altered or amended, or transmitted in any
 form or by any means without the prior permission in writing from Hawkesdale Development Pty Ltd.

VER	DATE	DRAWN	REVIEW	VERIFY	APPROVE	REVISION COMMENT
1	10-02-2012	LC	SQ			Issued for Endorsement
HAWKESDALE DEVELOPMENT PTY LTD						
PROJECT TITLE: HAWKESDALE WIND FARM DEVELOPMENT PLAN						
PLAN TITLE: MONITORING MAST DETAILS						SCALE: N/A
						Plan: DRAWING No: HDWF-DP-04-v001
SHEET 1 OF 1						