




## ELEVATION VIEW

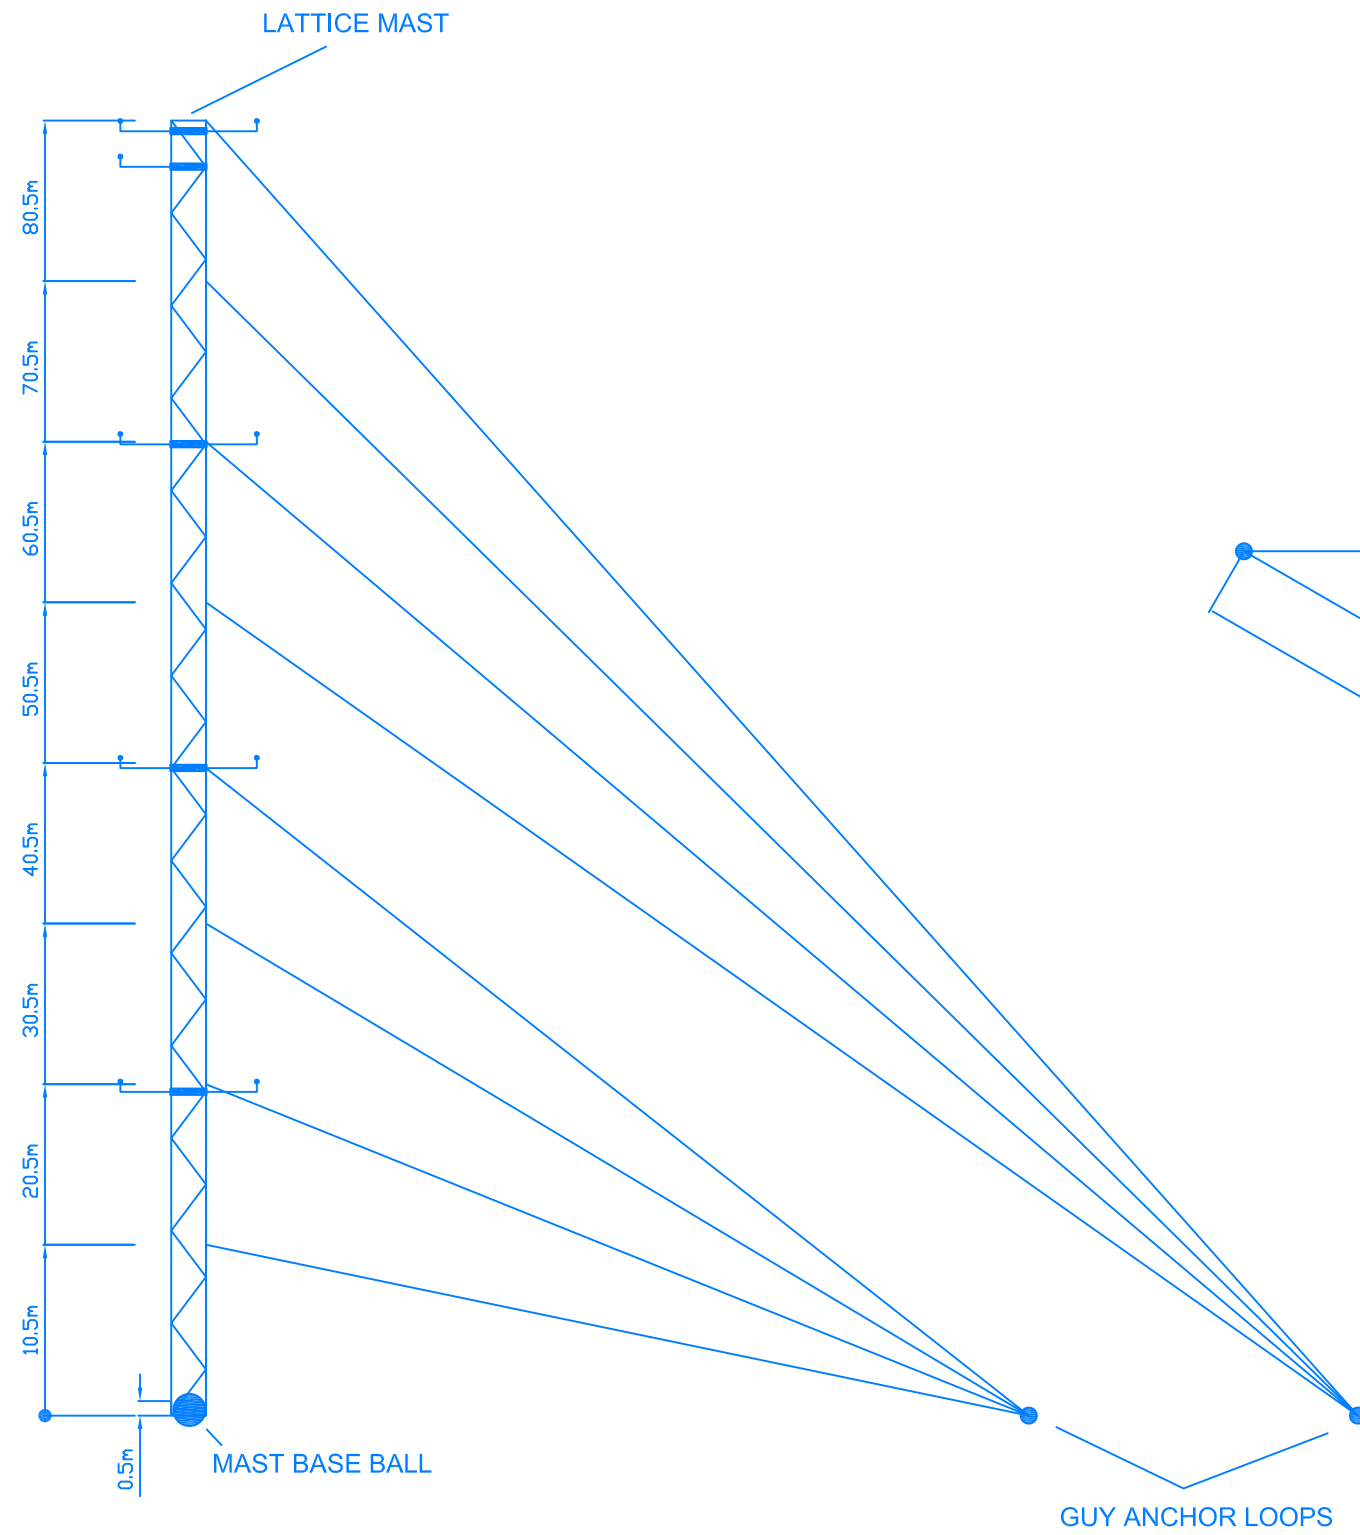

## PLAN VIEW

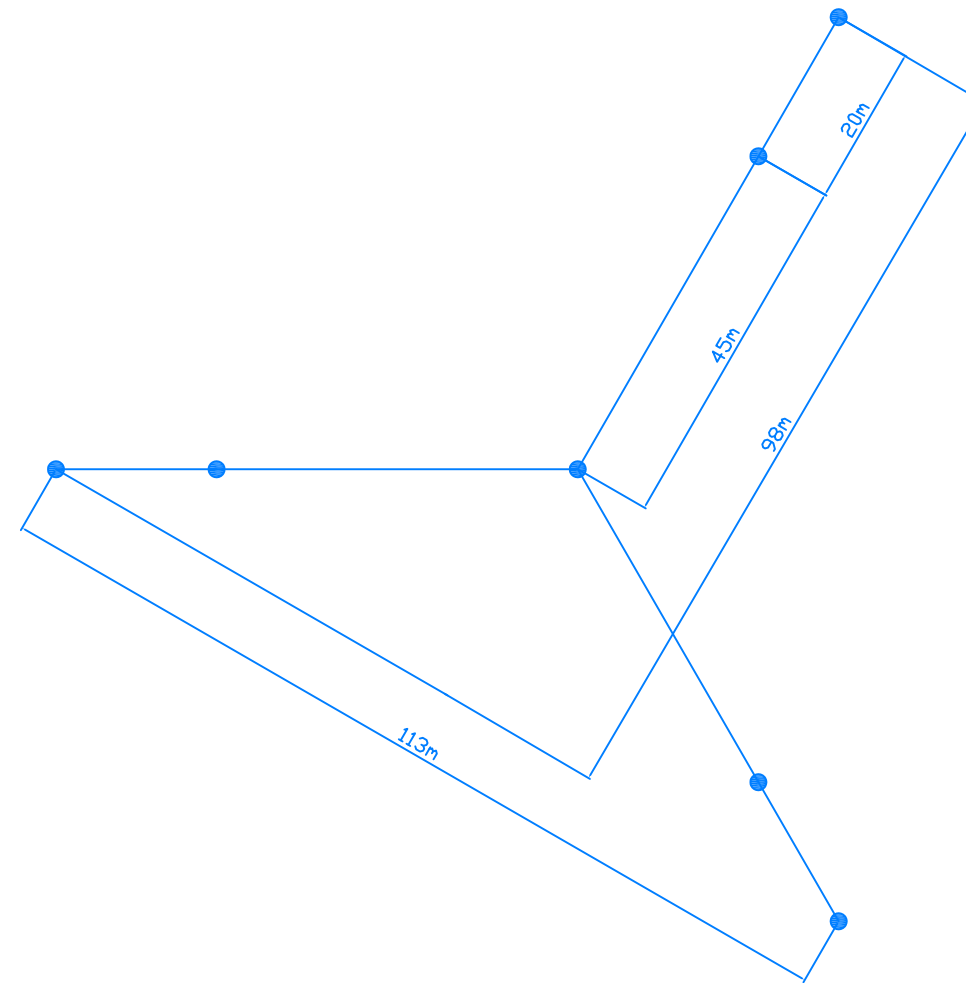

1	30-04-	13 SQ	GAC			Issued for Endorsement	
VER	DATE	DRAWN	REVIEW	VERIFY	APPROVE	REVISION COMMENT	
BERRYBANK DEVELOPMENT PTY LTD							
PROJECT TITLE: BERRYBANK WIND FARM DEVELOPMENT PLAN							
PLAN TITLE:  MONITORING MAST DETAILS						SCALE  N/A	
UNION FENOSA WIND AUSTRALIA 					Plan:  DRAWING No: BBWF-DP-04-v01		
SHEET 1 OF 1							