



This drawing is copyright and is the property of Ryan Corner Development Pty Ltd. No part of this work may be copied, reproduced, altered or amended, or transmitted in any form or by any means without the prior permission in writing Ryan Corner Development Pty Ltd.

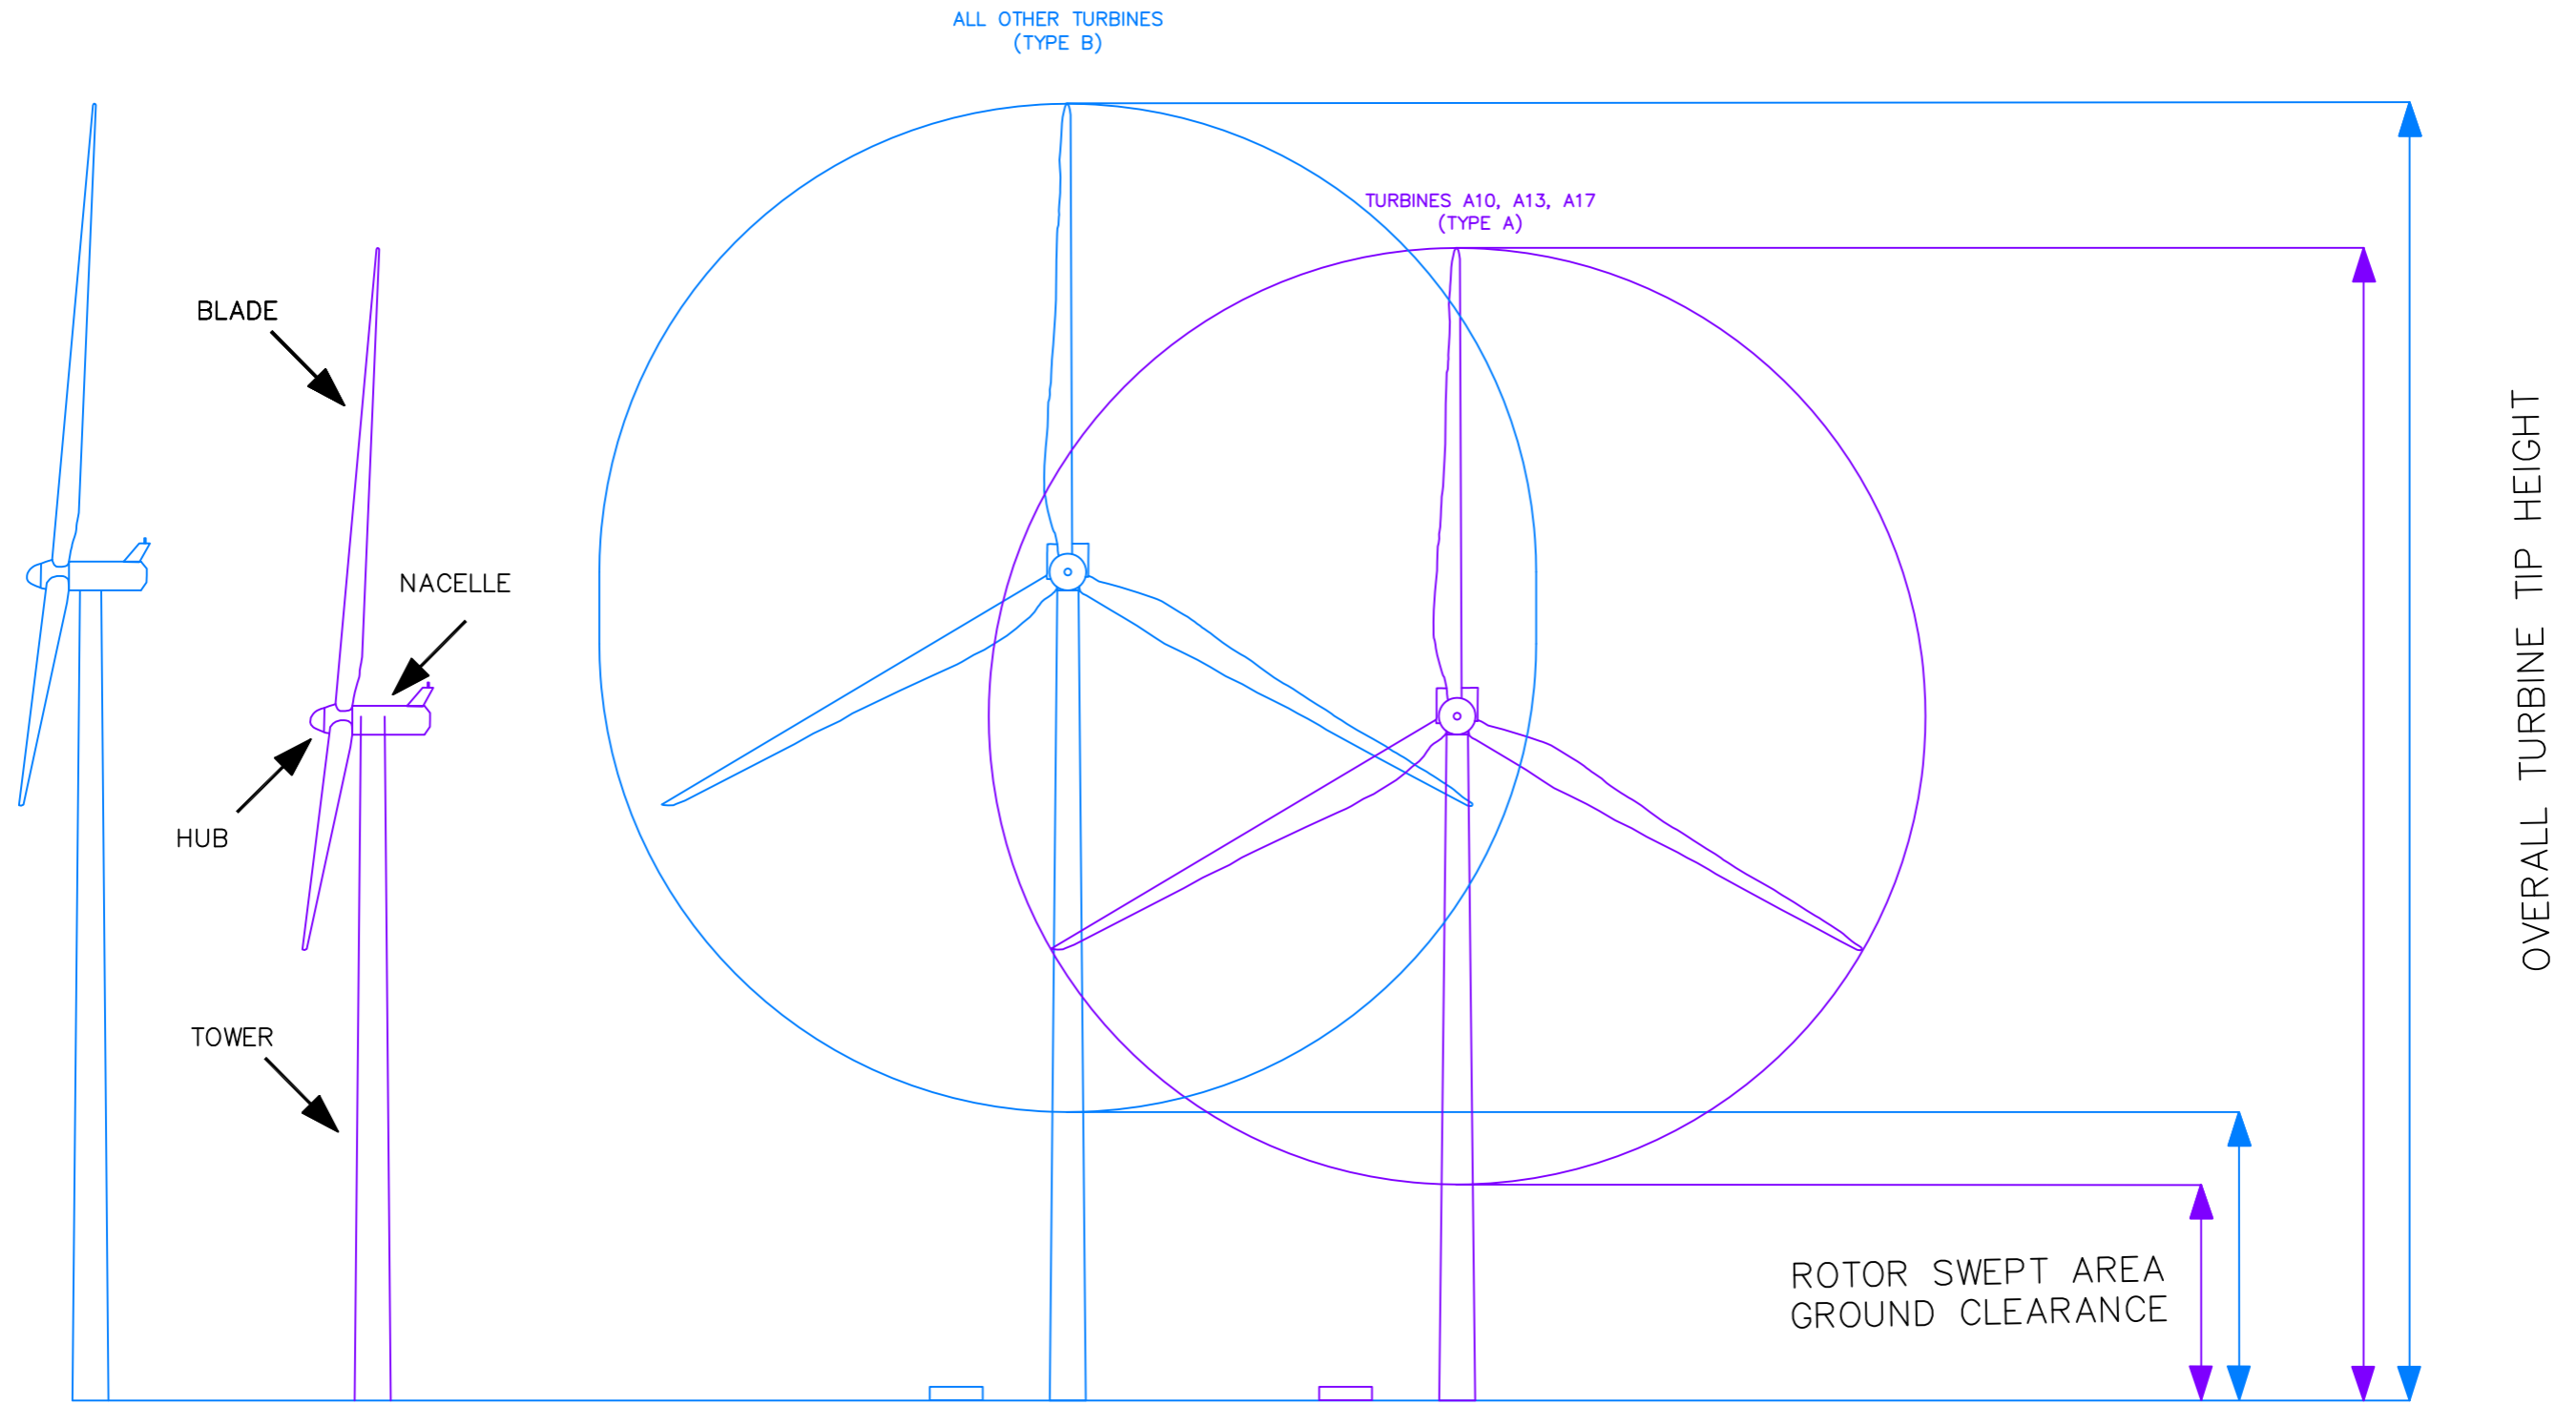

Colour for Nacelle, Hub, Blades and Tower to be Off-white / light grey

↑↑
KIOSK FOR TRANSFORMER AND SWITCHGEAR
(DEPENDING ON TURBINE MODEL)

LAYOUT	NUMBER OF TURBINES	OVERALL TURBINE TIP HEIGHT (m)	ROTOR SWEPT AREA GROUND CLEARANCE (m)
TURBINES A10, A13, A17 (TYPE A)	3	160	30
ALL OTHER TURBINES (TYPE B)	23	180	40

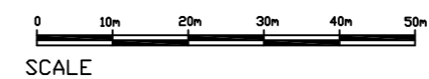

VER	DATE	DRAWN	REVIEW	ENDORSED	REVISION COMMENT
7	13.04.2017	SQ	GAC		Revised for Permit Amendment
6	24.03.2017	SQ	GAC		Revised for Permit Amendment
5	09.12.2016	SQ	GAC		Issued for Permit Amendment
4	10.02.2012	SQ	GAC	23.02.2012	Re-issued for Endorsement
3	10.05.2011	SQ	GAC		Issued for Endorsement
2	30.03.2011	SQ	GAC		Issued for DPCD Review

RYAN CORNER DEVELOPMENT PTY LTD

PROJECT TITLE: HAWKESDALE WIND FARM DEVELOPMENT PLAN

PLAN TITLE: WIND TURBINE DIMENSIONS PROFILE & ELEVATION VIEW

SCALE: As Shown

UNION FENOSA
WIND AUSTRALIA
GPG
global power generation

DRAWING No: HDWF-DP-02-v07

SHEET 1 OF 1