




## ELEVATION VIEW

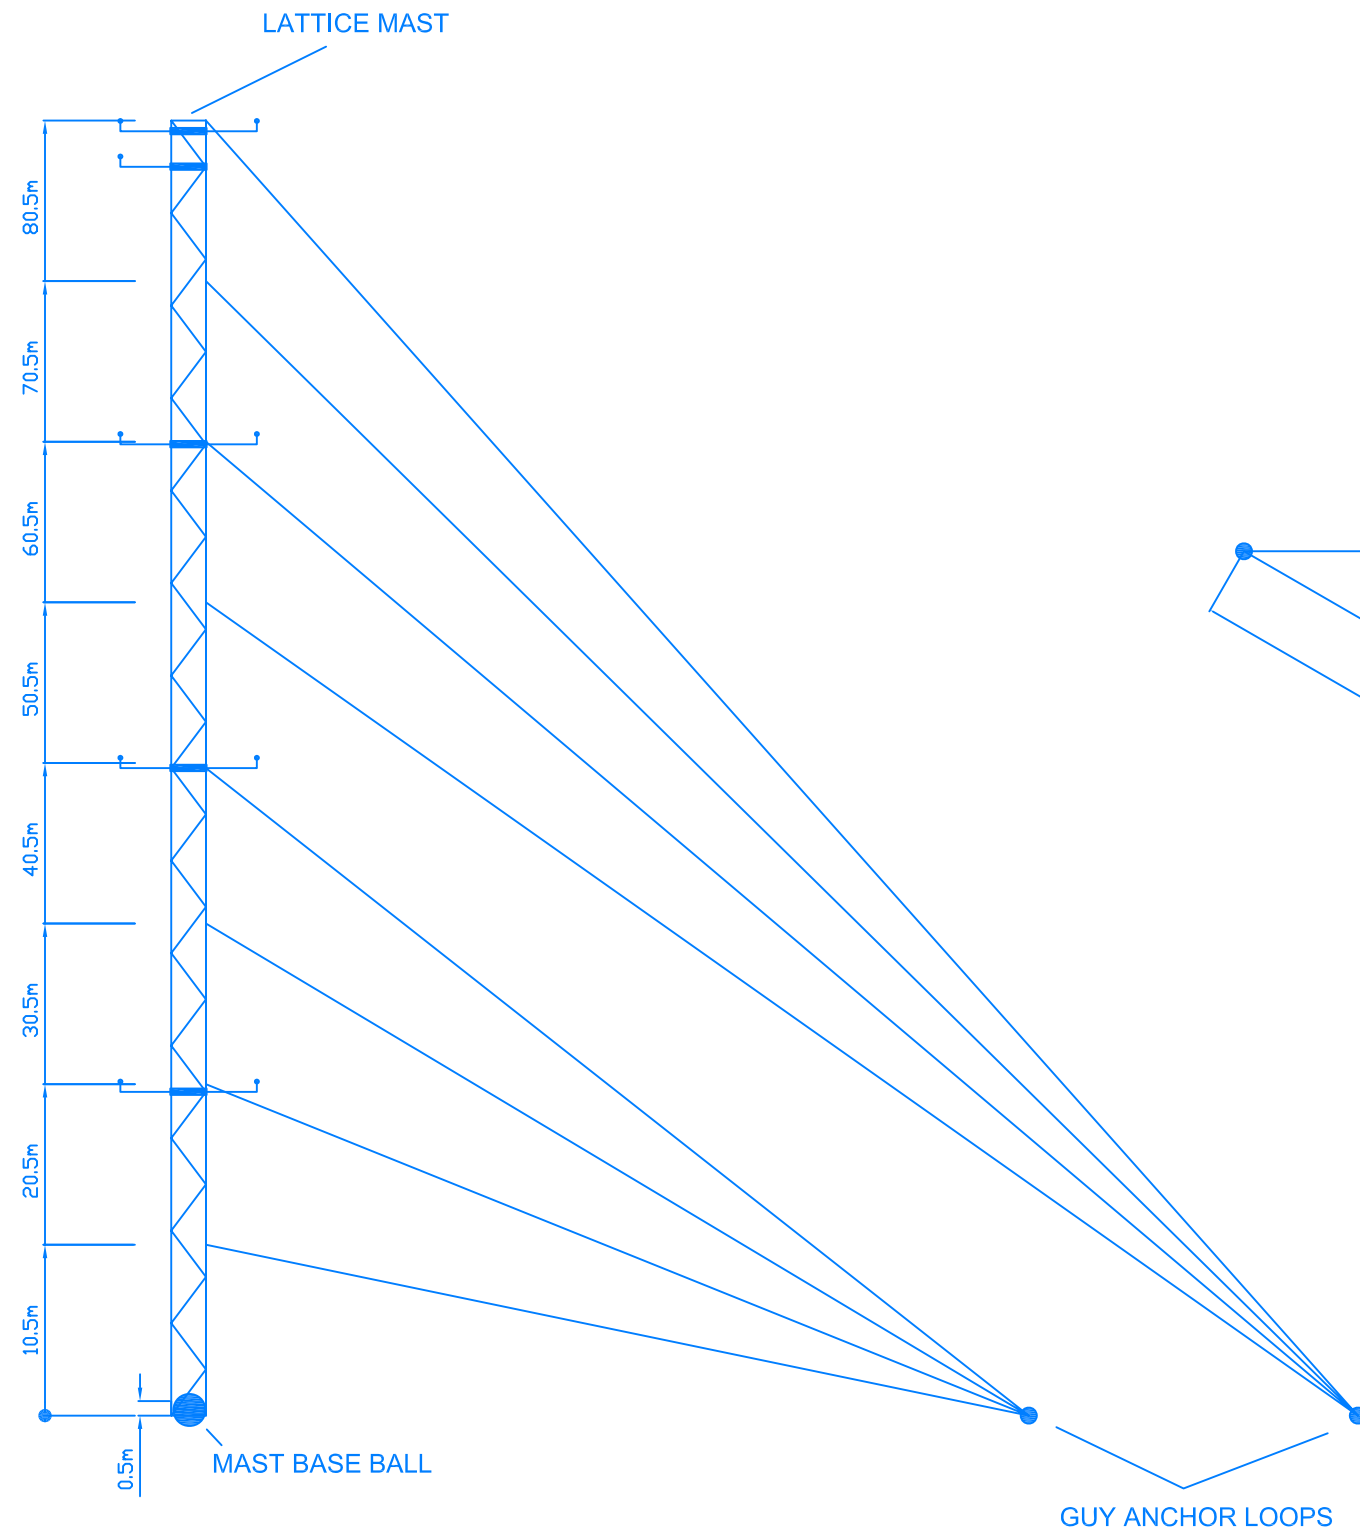

## PLAN VIEW

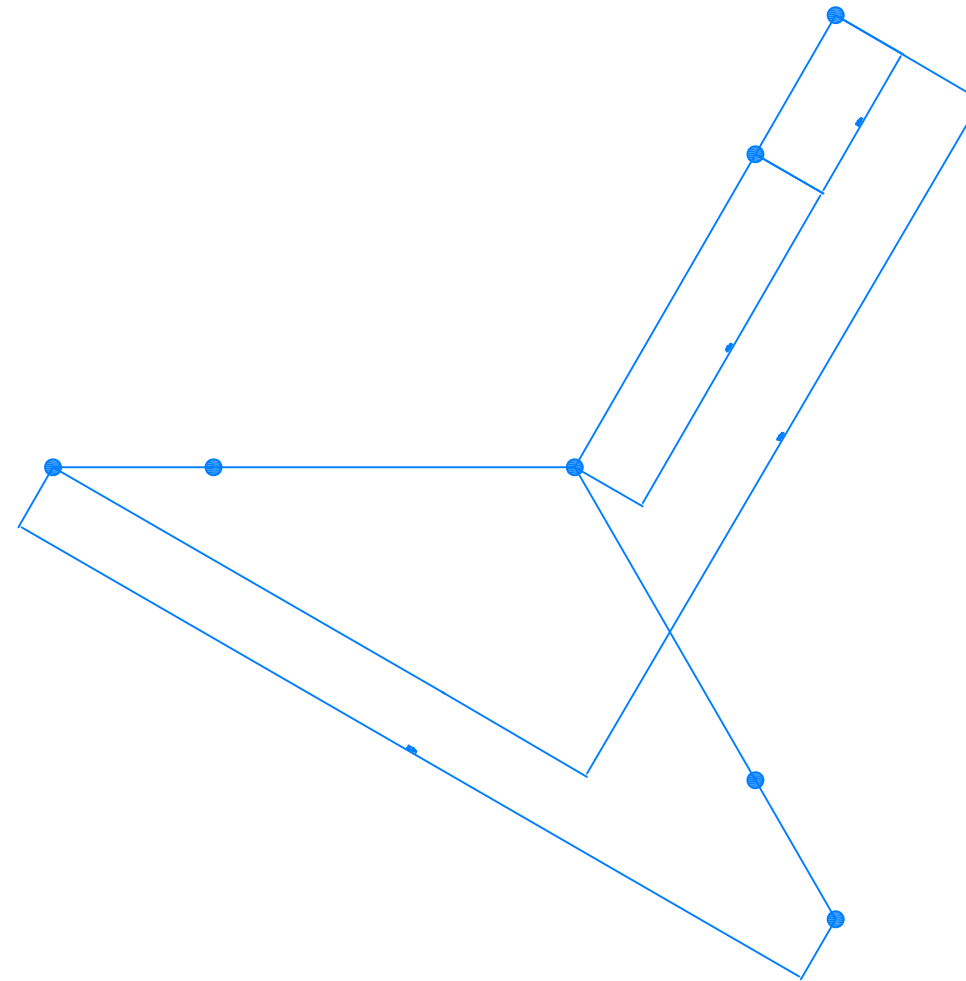

1	10-02-2017	LC	5Q			Issued for Endorsement	
VER	DATE	DRAWN	REVIEW	VERIFY	APPROVE	REVISION COMMENT	
<div style="text-align: center; font-size: 2em;">RYAN CORNER DEVELOPMENT PTY LTD</div>							
PROJECT TITLE: <div style="text-align: center; font-size: 1.5em;"><b>RYAN CORNER WIND FARM DEVELOPMENT PLAN</b></div>							
PLAN TITLE:						SCALE	
<div style="text-align: center; font-size: 1.2em;">MONITORING MAST DETAILS</div>						N/A	
<div style="display: flex; align-items: center;">  </div>					Plan:		
					DRAWING No:		
					RCWF-DP-04-v001		
					SHEET 1 OF 1		